


9/28/2012 9:36:43 AM J:\BAAPC Projects\2009\0906164-1smi.th-3-SELmedica\\*sk-1smi.th\*ip01-3fl-1smi.th.dgn

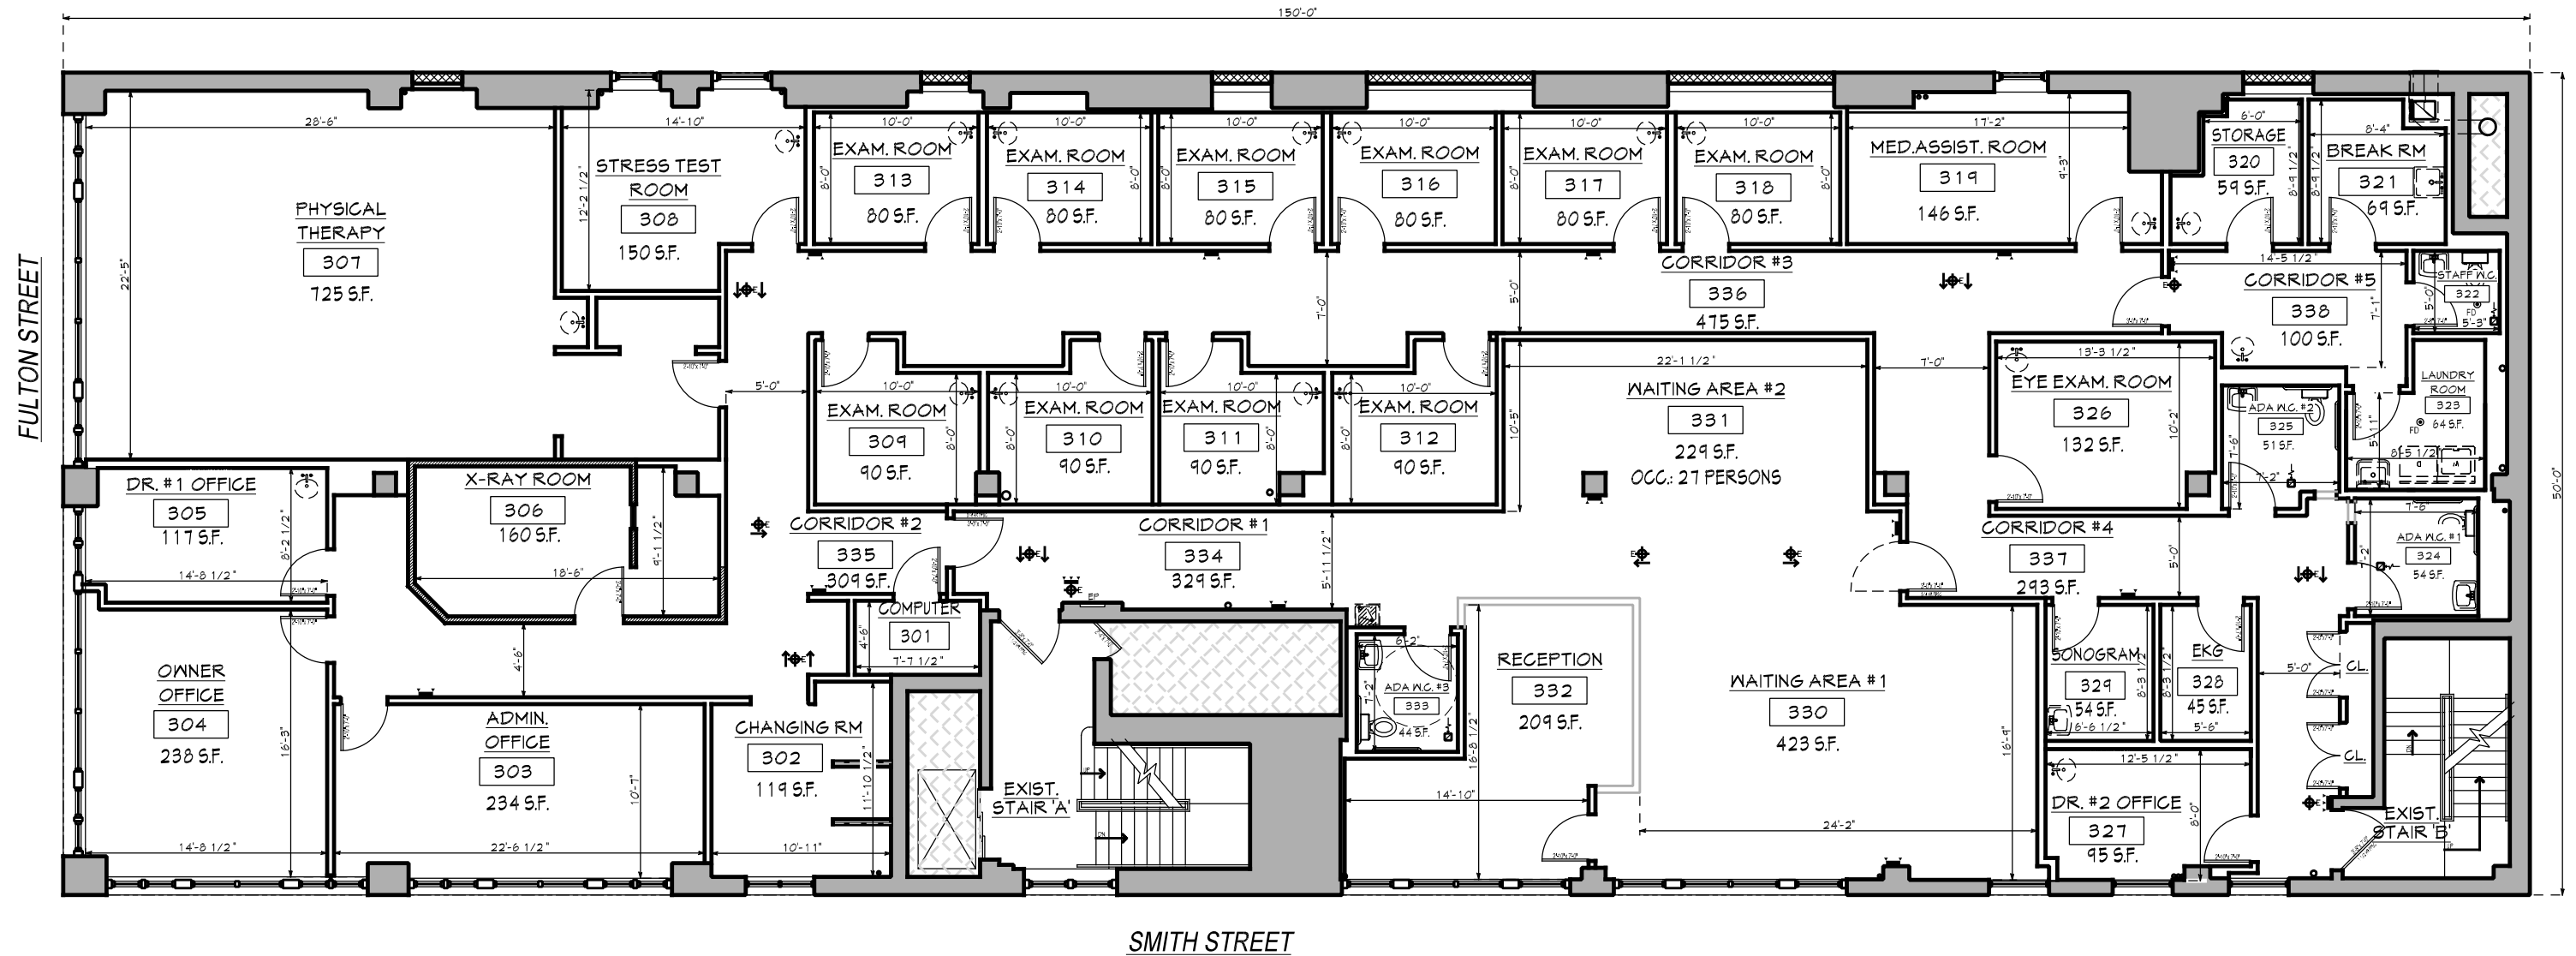

# 1 THIRD FLOOR PLAN

SCALE: 1" = 10'-0" FEET 10

THIRD FLOOR PLAN  
 SUTTON MANAGEMENT  
 1 SMITH STREET  
 BROOKLYN, NY

**BERZAK** associates  
 architects P.C.  
 115 e.23rd st. ny ny 10010  
 tel. 212.505.3350 fax. 212.505.3734  
 www.berzakarchitects.com

SCALE: 1" = 10'-0"	REV. #: 1	REV. DATE: 09/28/12
DATE: 09/27/12	DRAWING NO.: LP-01a.01	
JOB NO: 0906164	SHT NO.: 1 OF 2	
DRAWN BY: BS		